


Coupole ScopeDome 3.0m



Sud

Nord

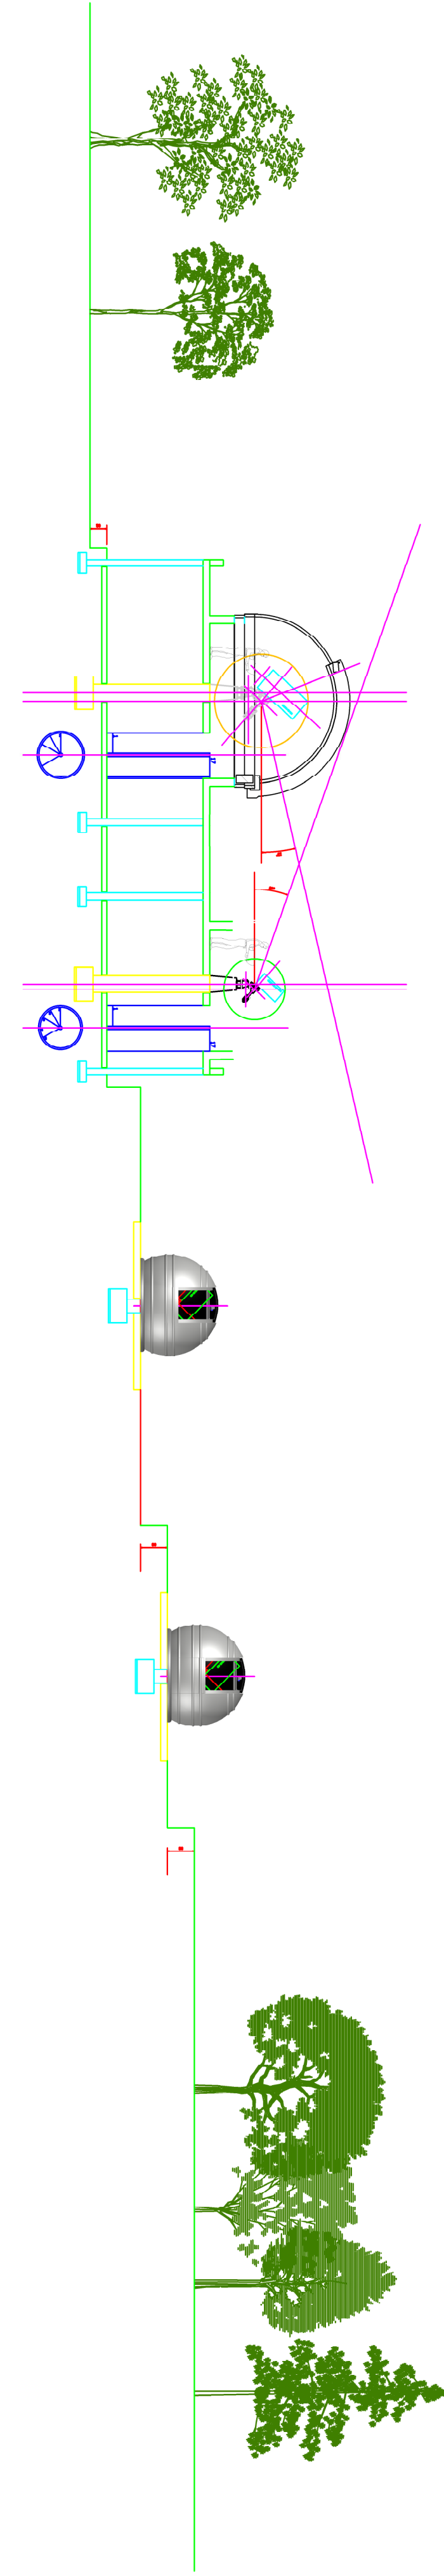


A


1




2

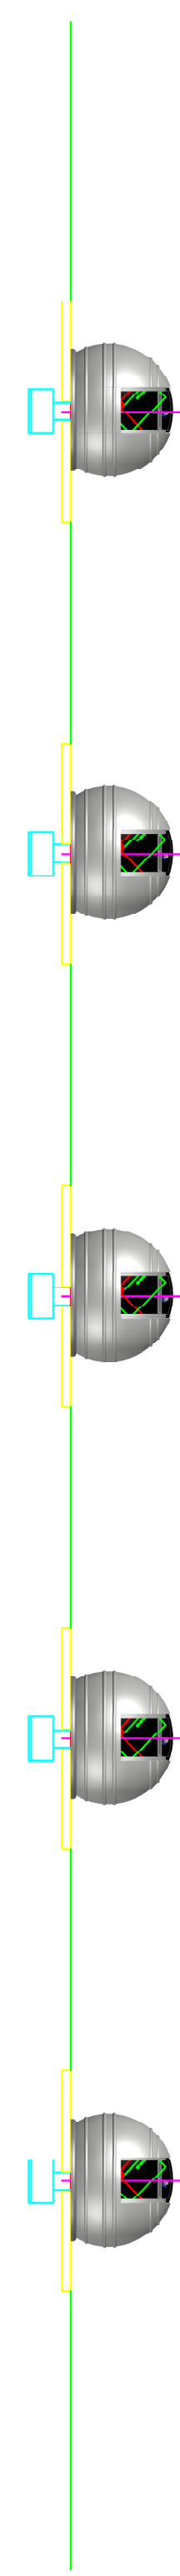

3

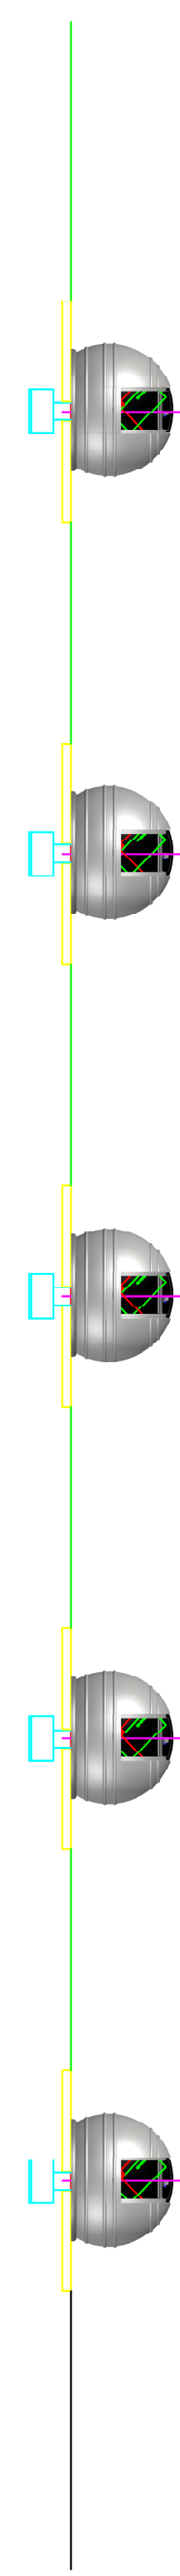


4

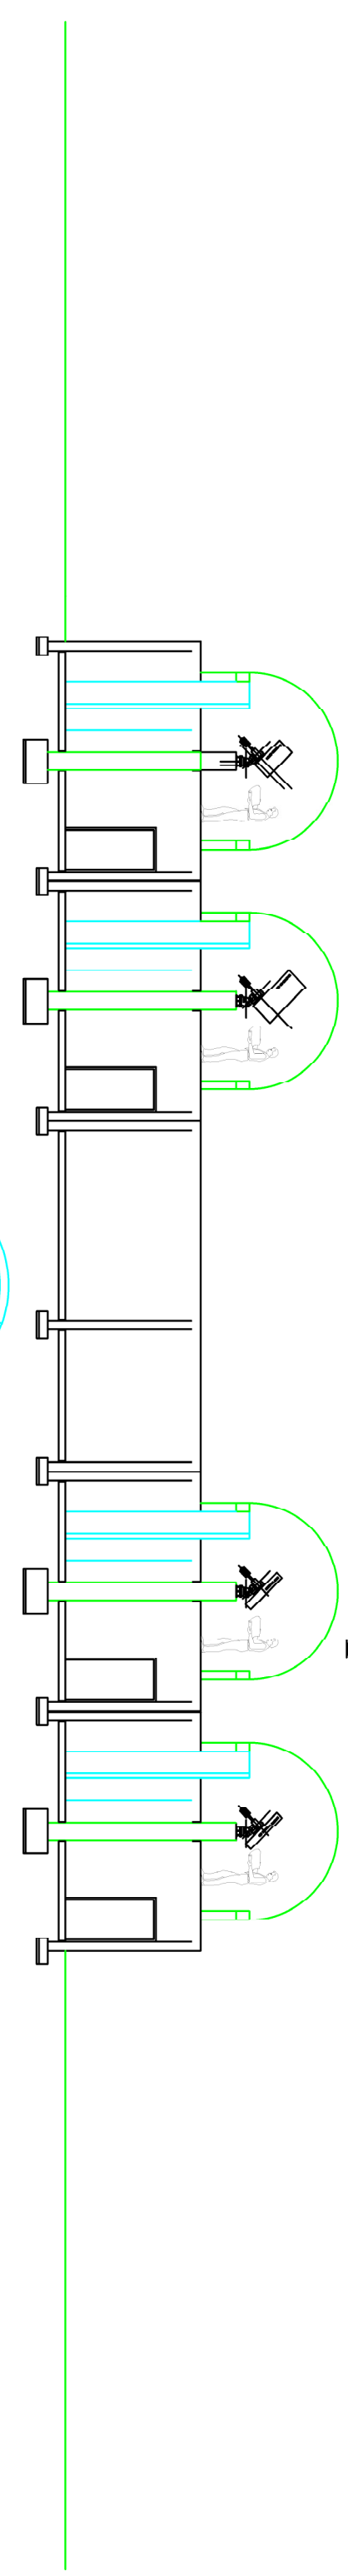


5

Sud

Nord

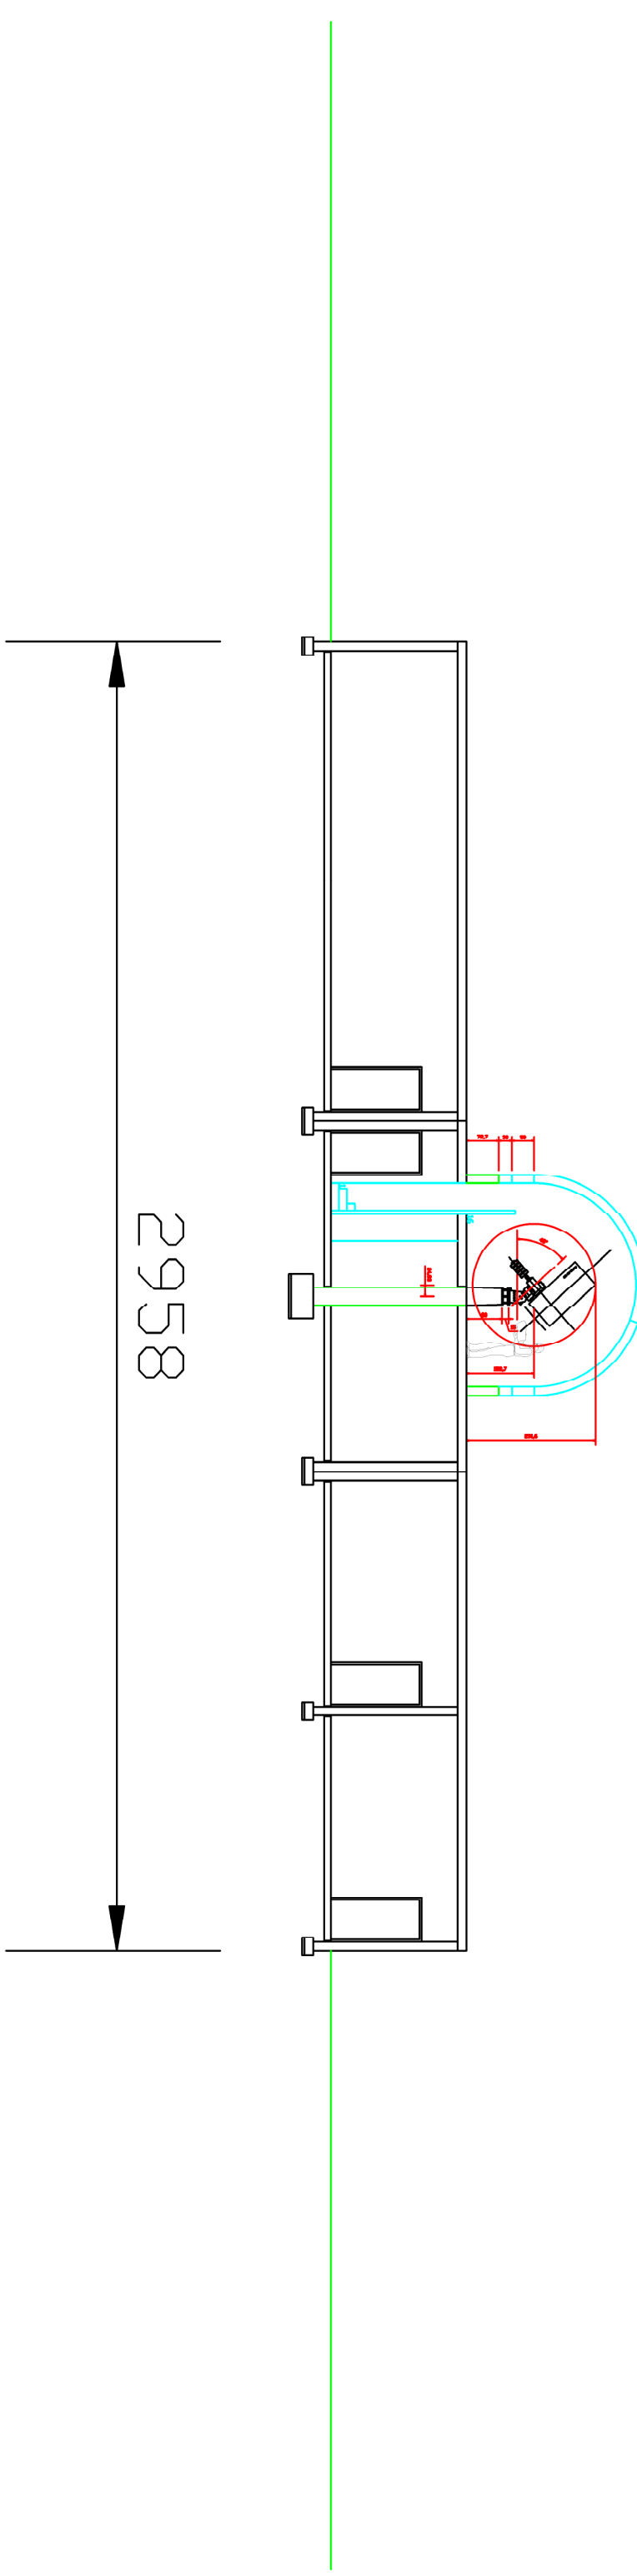

6

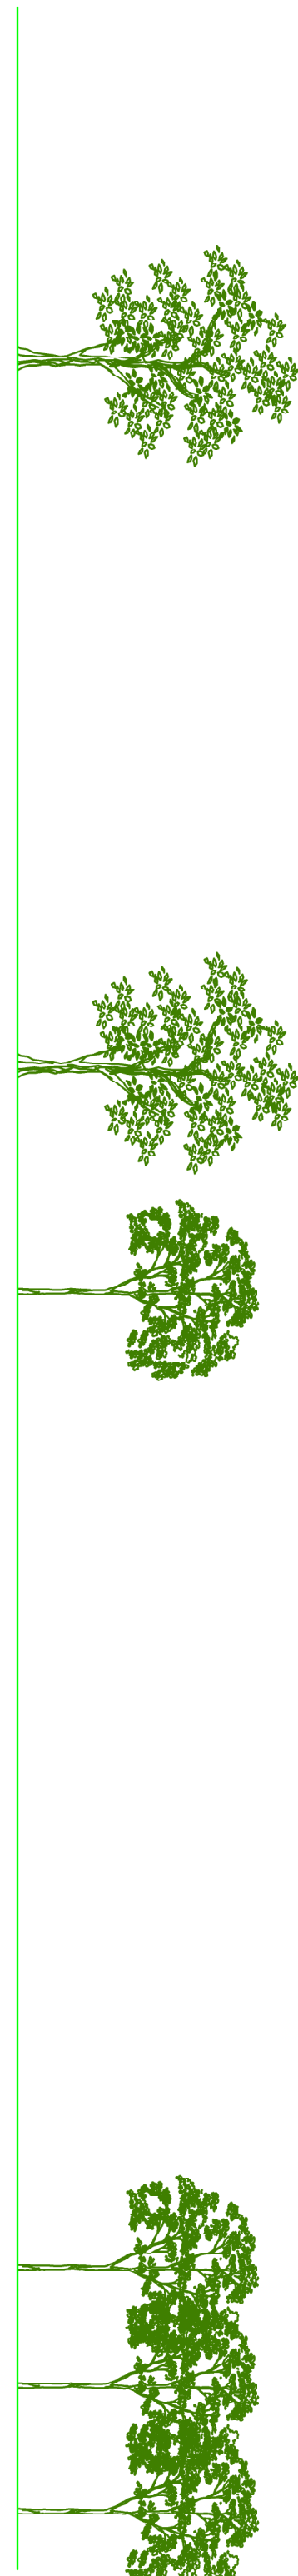

Coupole 5m

